


## Plan genordet, M=1:200

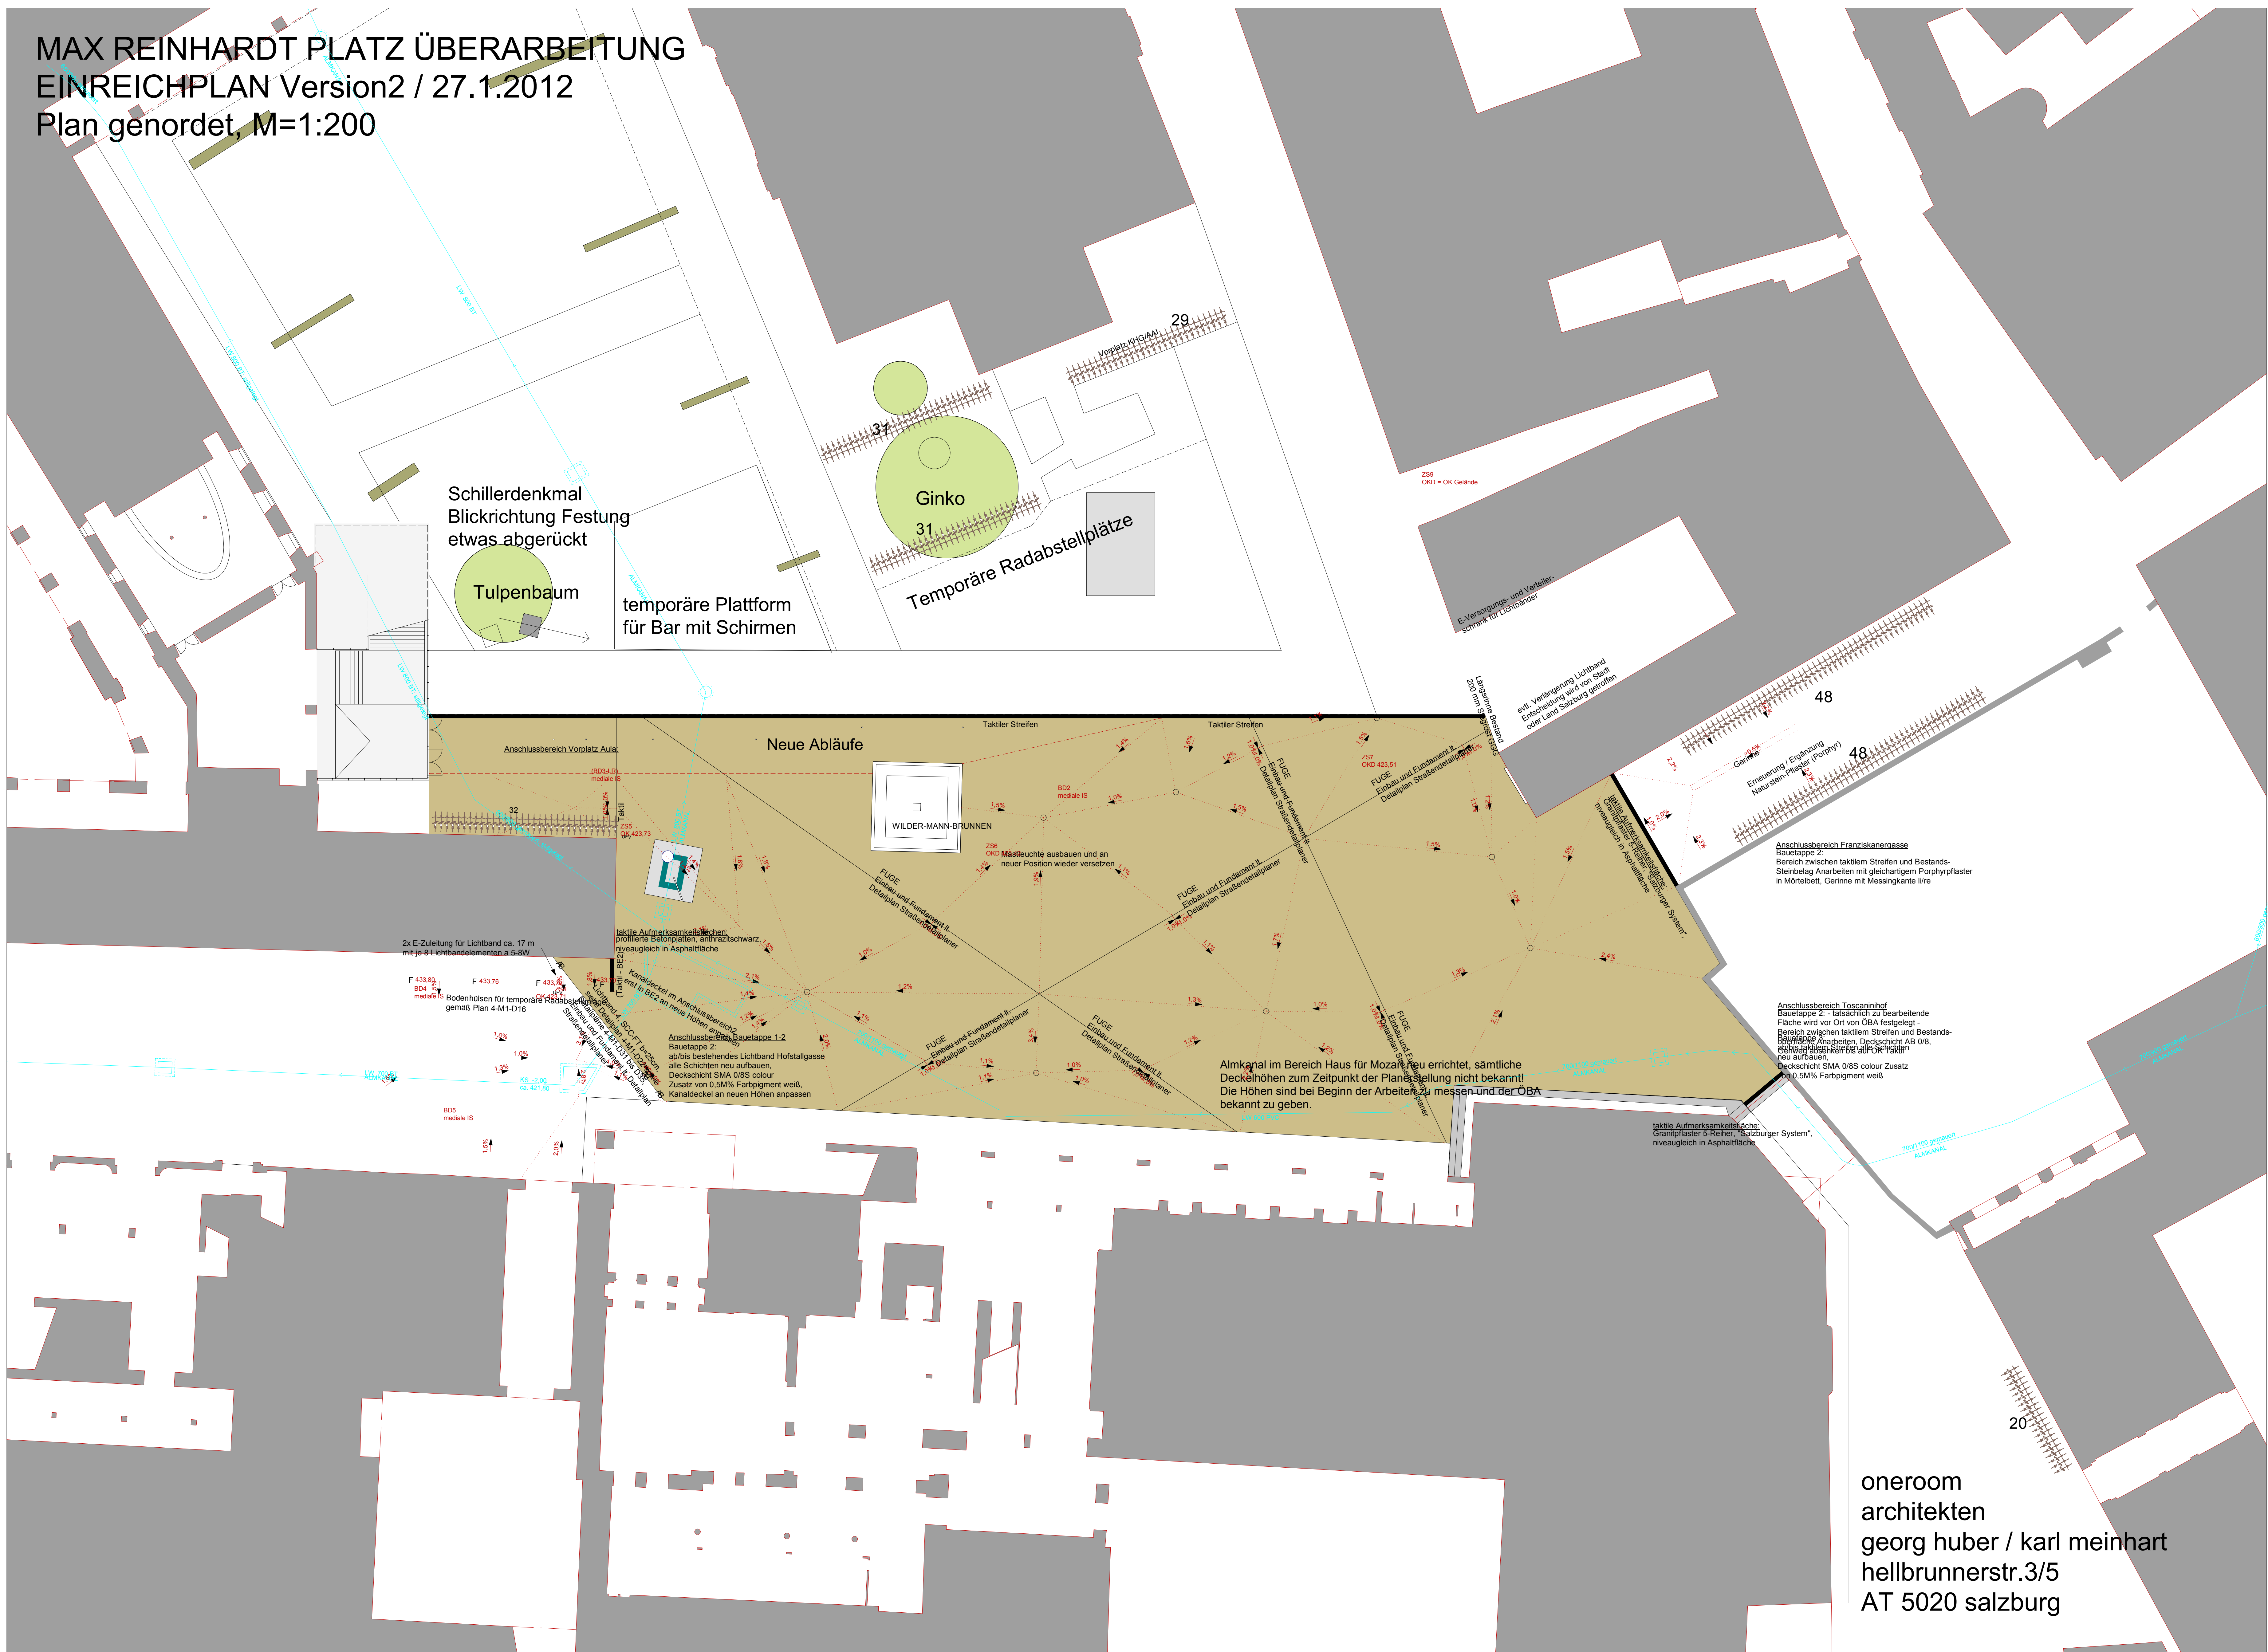

oneroom  
architekten  
georg huber / karl meinhardt  
hellbrunnerstr.3/5  
AT 5020 salzburg